

# GROUND FLOOR

## SPA / GYM / POOLS / YOGA / OUTDOOR ACTIVITIES

### Facilities

1. Volleyball Court
2. Fitness Dome
3. Rebounding Platform
4. Yoga Studio
5. Infinity Pool
6. Sauna
7. Gym
8. Tennis Court
9. Lake Swimming
10. Lounging areas

### Eden Spa

11. Treatment Rooms
12. Waiting Area
13. Spa Pool
14. Lounging Area
15. Relaxation Pods
16. Indoor Sun Lounge
17. Toilets & Washrooms

### Eco Pods

- E1. Eco Pod 1
- E2. Eco Pod 2
- E3. Eco Pod 3
- E4. Eco Pod 4
- E5. Eco Pod 5
- E6. Eco Pod 6
- E7. Eco Pod 7
18. Toilet & Washroom  
(additional facilities can be found inside the main building)



NOT TO SCALE

# 1ST FLOOR

## CAFE / CINEMA / LIBRARY / TERRACE

| Facilities         | Room                        |
|--------------------|-----------------------------|
| 1. The Juice Café  | 100. Bubblicious Balconette |
| 2. Juice Terrace   | Balconette                  |
| 3. Library Lounge  |                             |
| 4. Cinema          |                             |
| 5. Treatment Rooms |                             |
| 6. Washroom        |                             |
| 7. Toilets         |                             |



NOT TO SCALE


# 2ND FLOOR RECEPTION / DIVINE / BUBBALICIOUS ROOMS

## Facilities

1. Reception
2. Car Park
3. Juicy Shop
4. Computer Bar
5. Colonic Hydrotherapy
6. Mountain Bikes

## Rooms

- B1.** Bubbalicious Balcony  
**D2-12.** Divine Rooms  
**V14.** Viewless Room

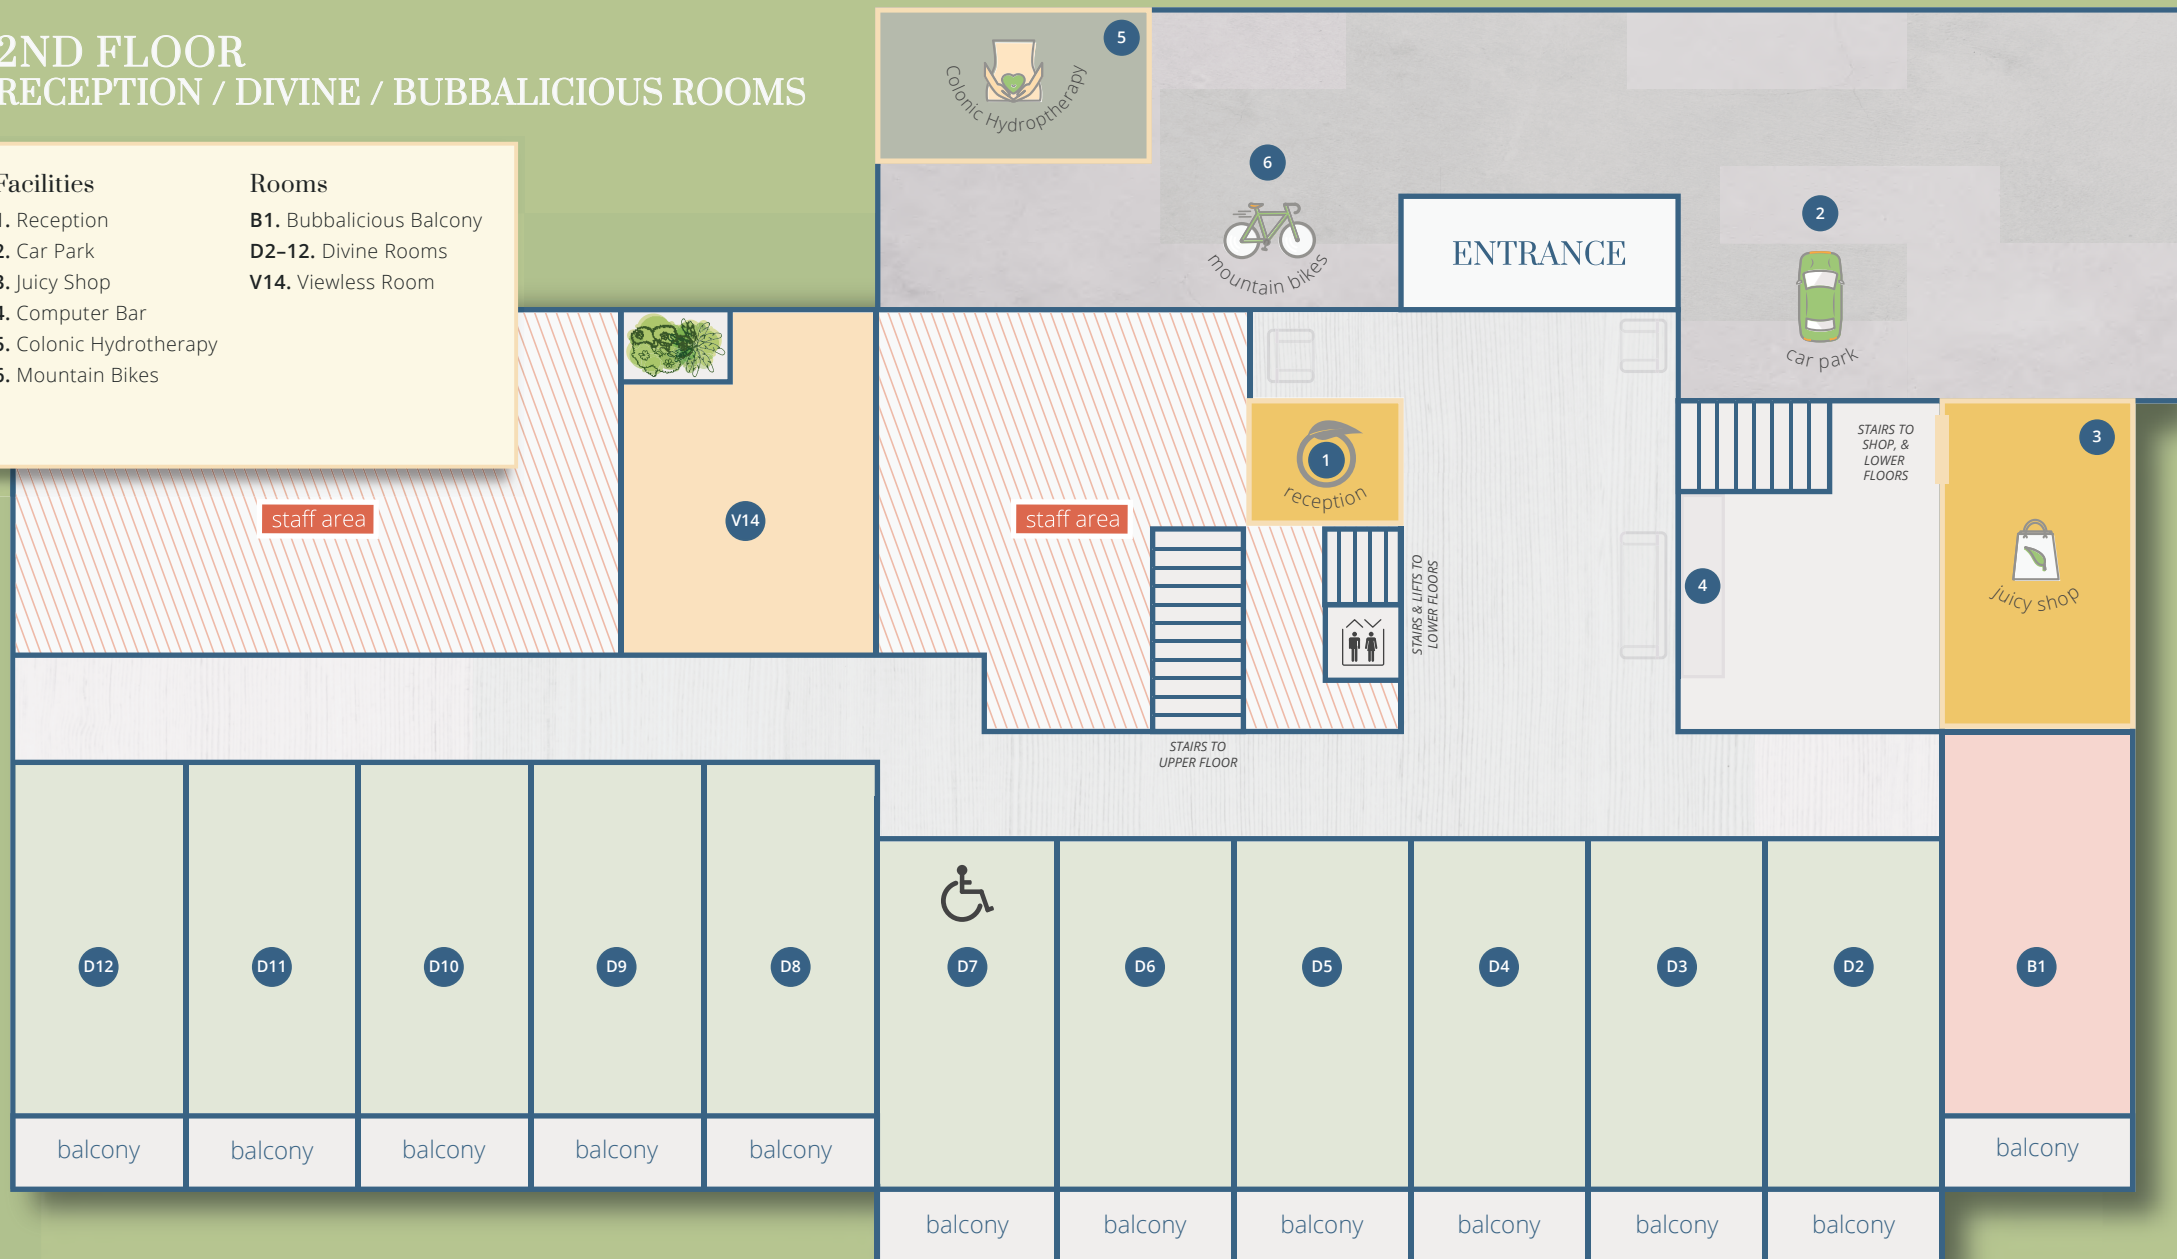

Stunning views of the  
retreat and lake


NOT TO SCALE

# 3RD FLOOR

## DELICIOUS / SCRUMPTIOUS ROOMS

### Luxury Rooms

- 101. Delicious with Hot Tub
- 102. Delicious with Hot Tub
- 103. Delicious with Hot Tub
- 104. Delicious with Hot Tub
- 105. Scrumptious with Hot Tub

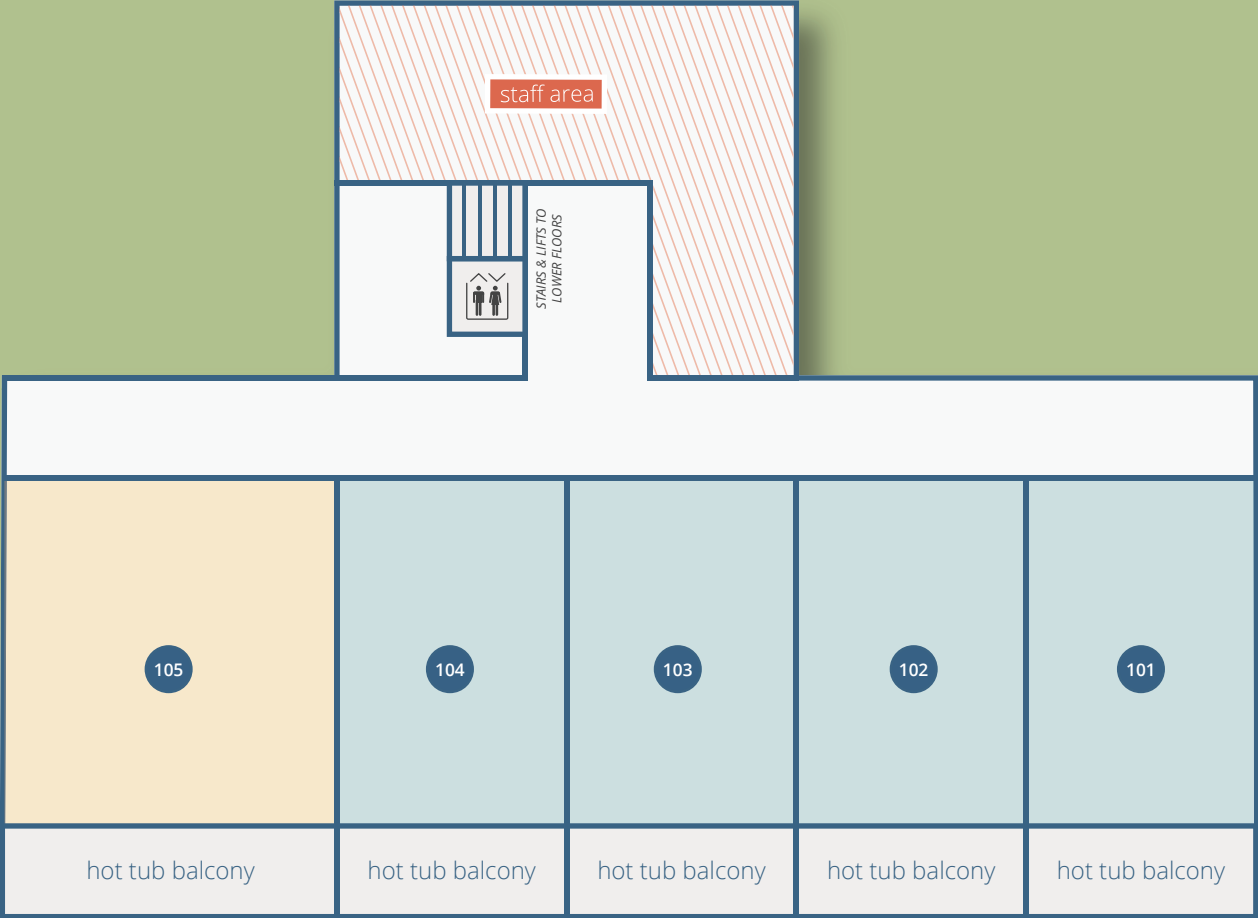

Stunning views of the  
retreat and lake

NOT TO SCALE